


Alternative 1

Potential Fuel Farm Expansion

Realign Angled Intersections

Remove Taxiway C and D

Realign Taxiway F

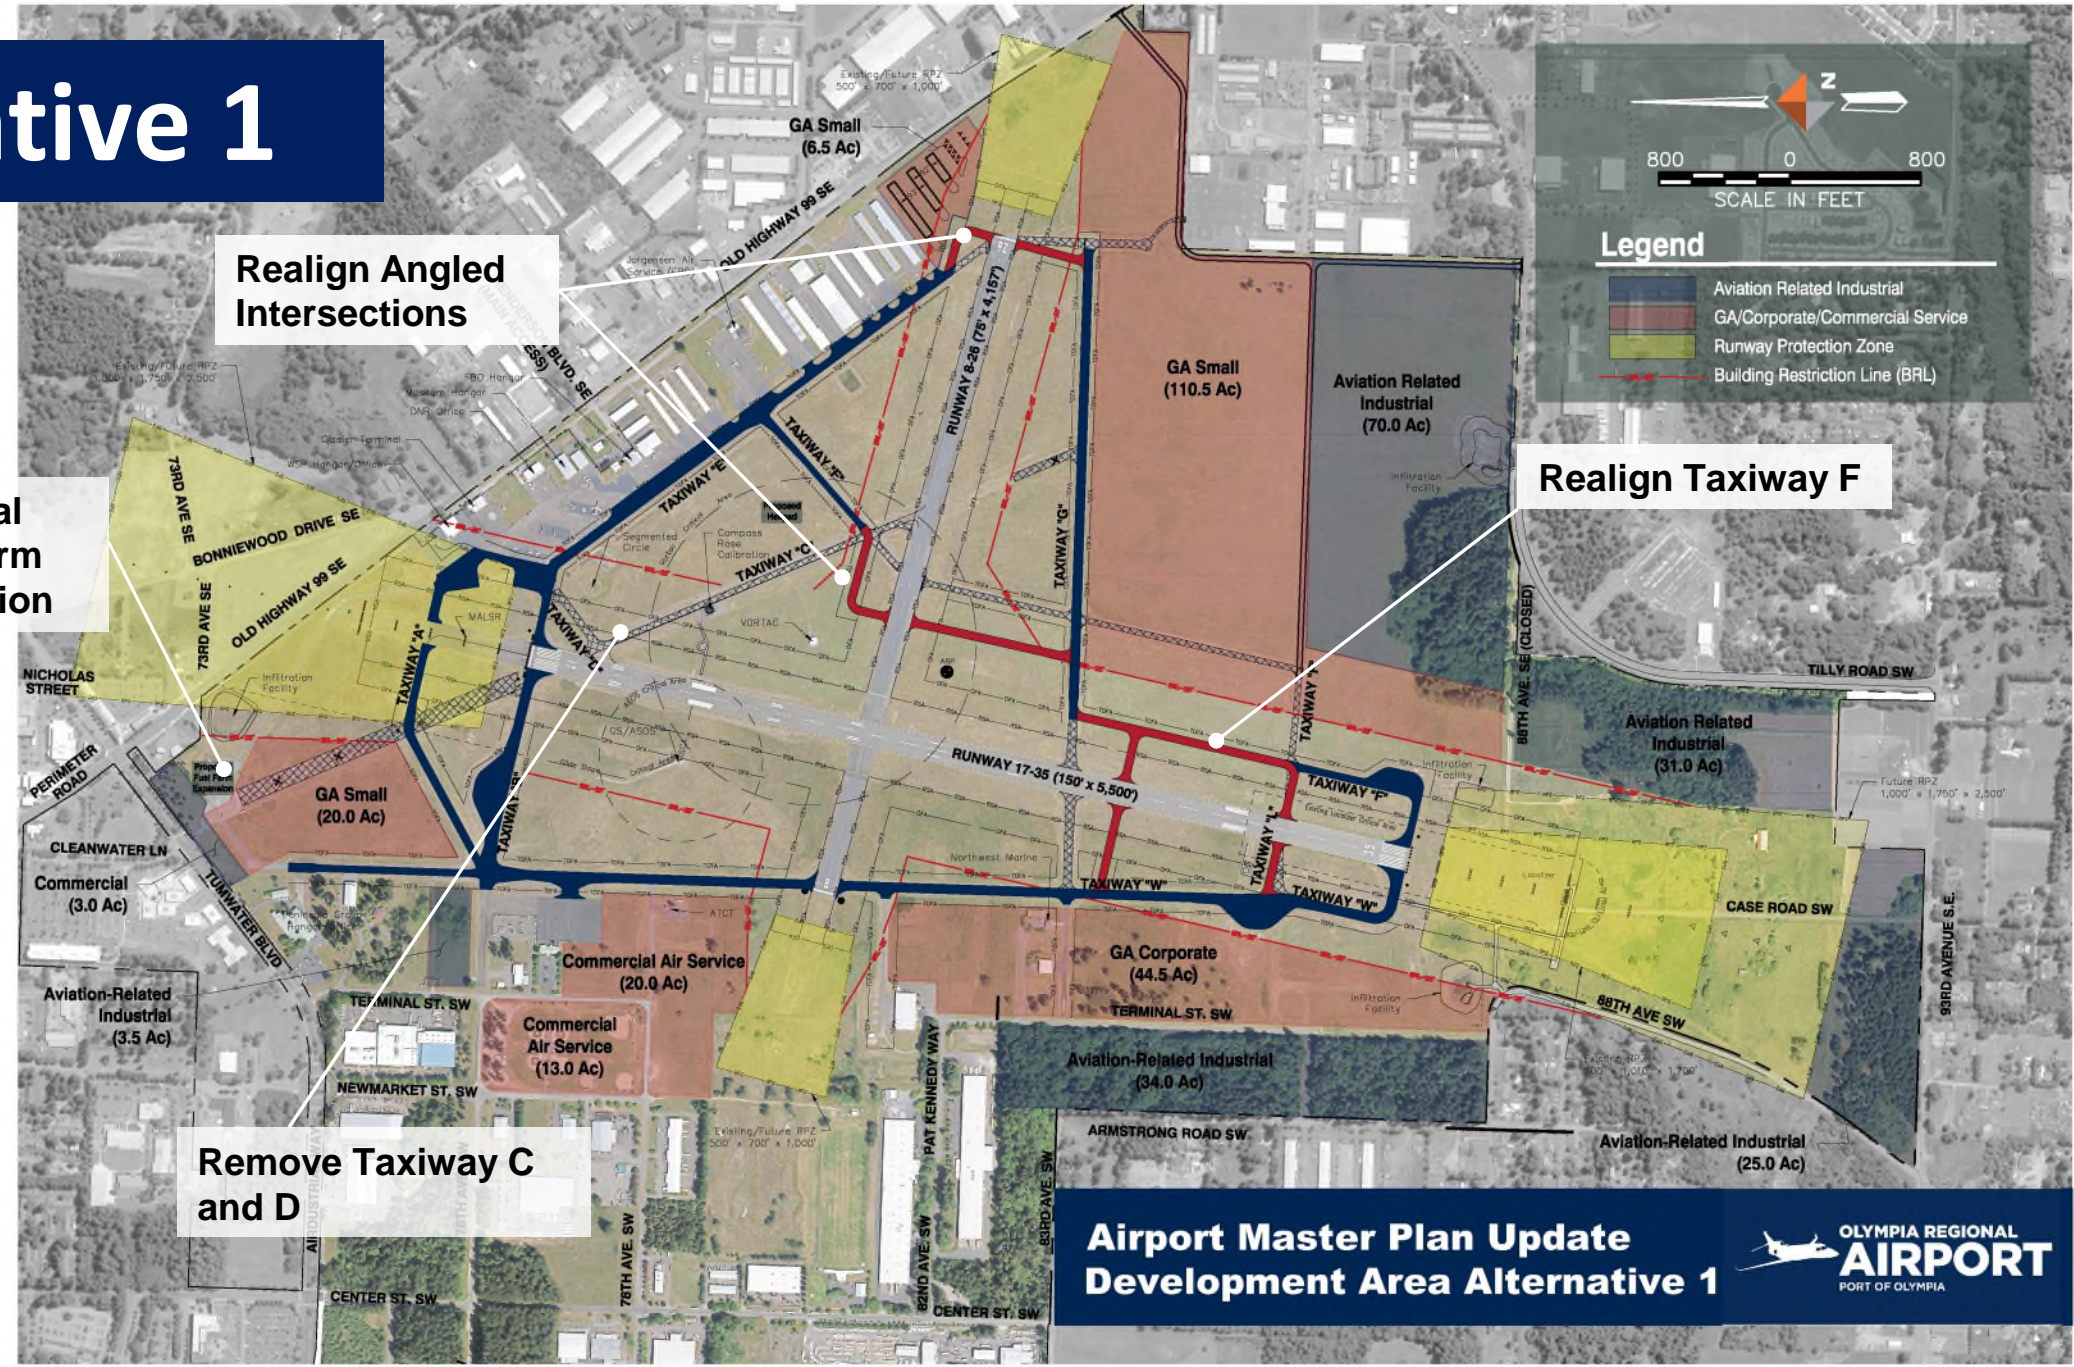

**Airport Master Plan Update
Development Area Alternative 1**

