


Alternative 2

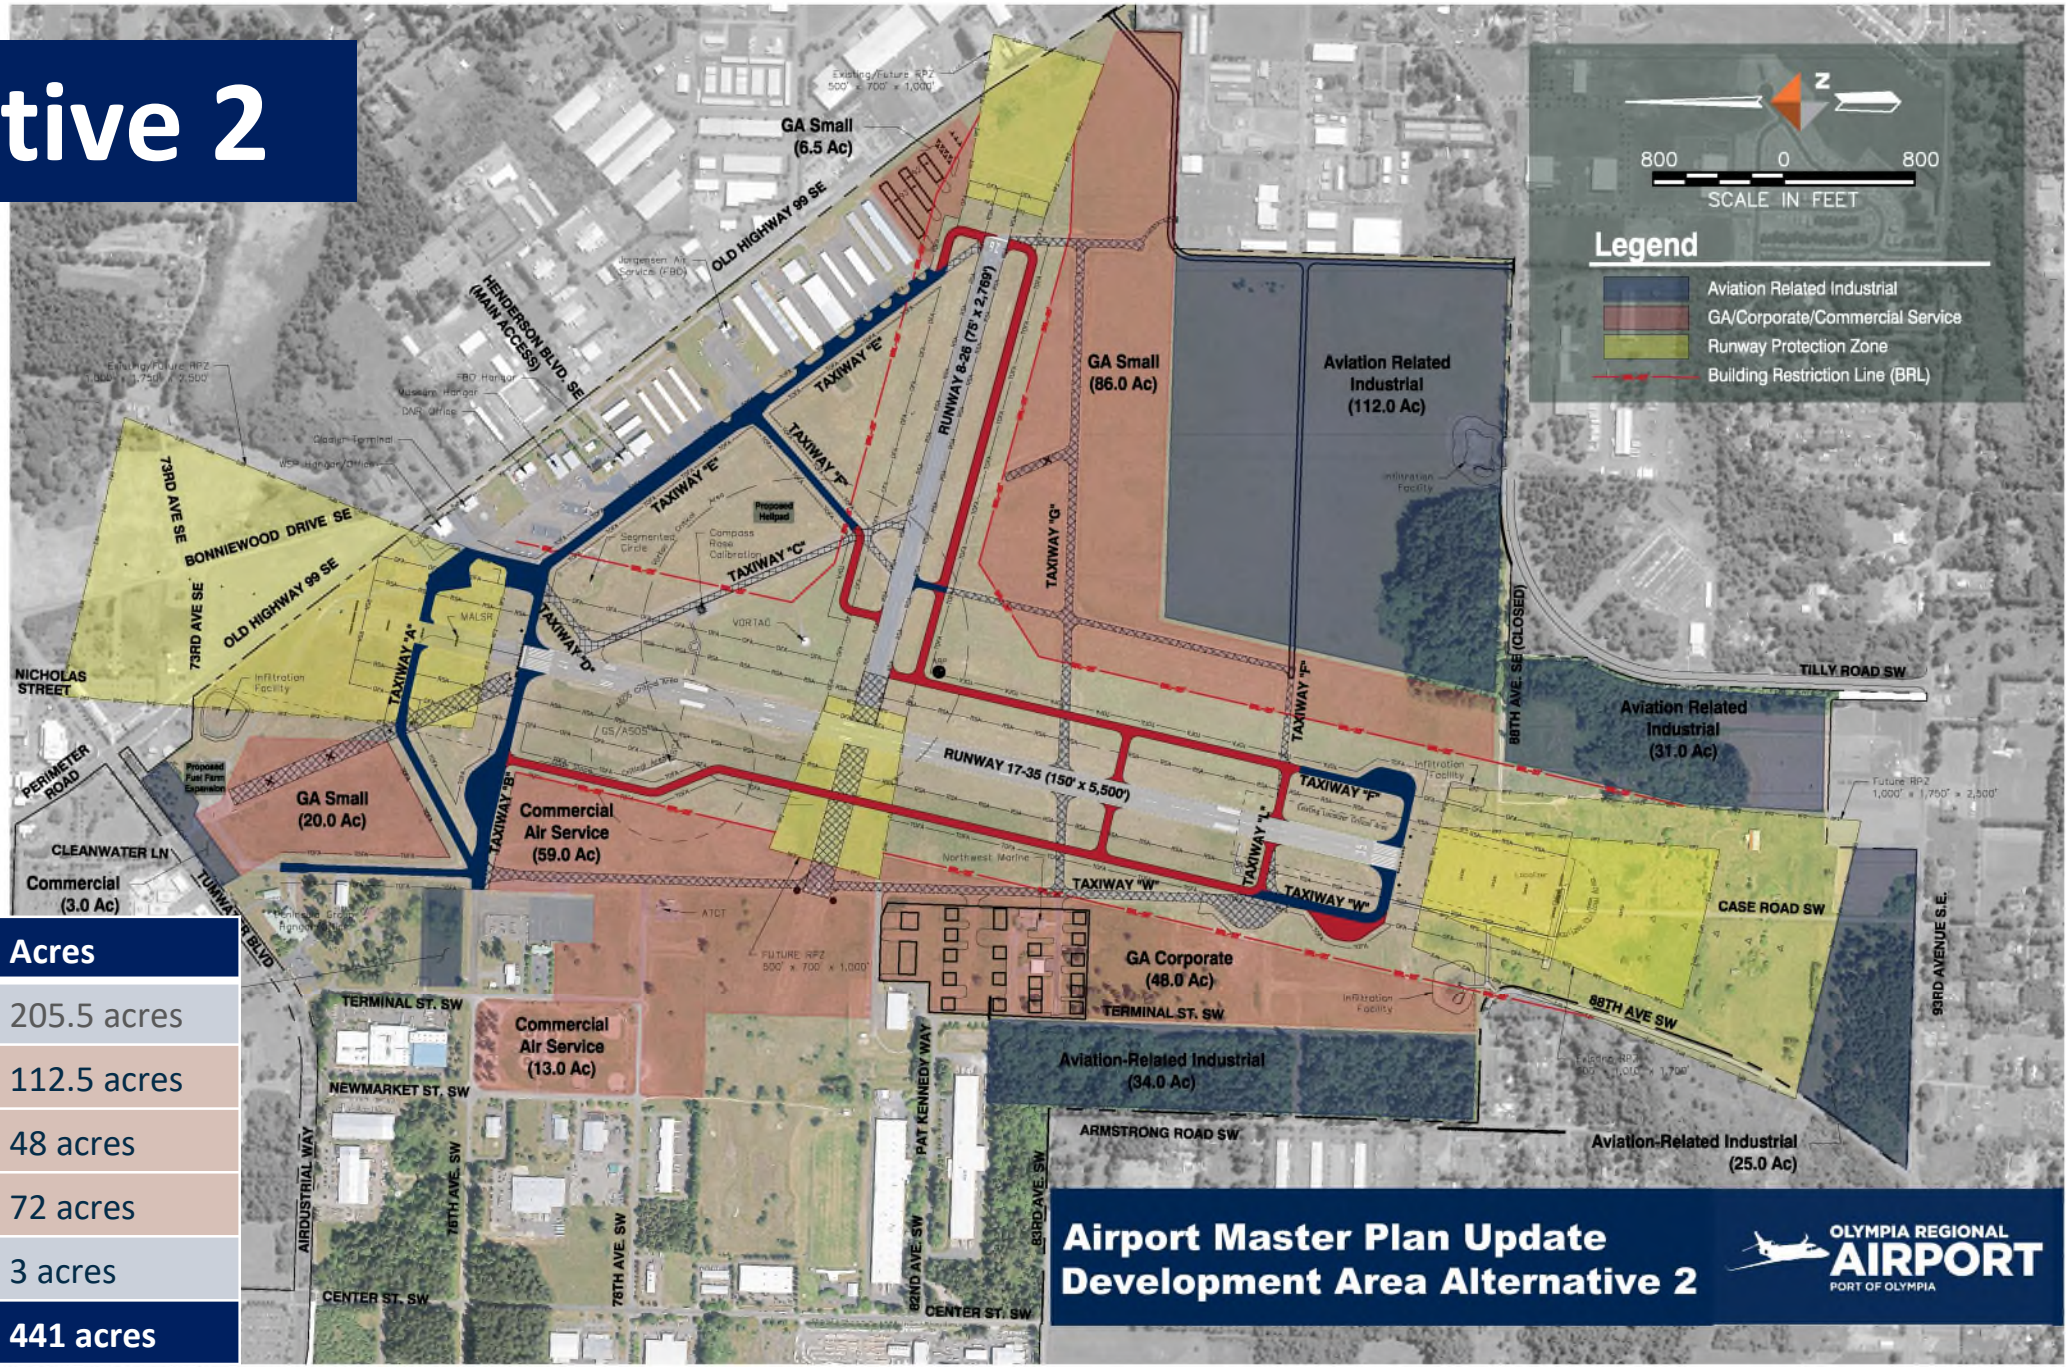

Development Area	Acres
Aviation Industrial	205.5 acres
GA (Small)	112.5 acres
GA (Corporate)	48 acres
Commercial Air Service	72 acres
Commercial	3 acres
TOTAL	441 acres